
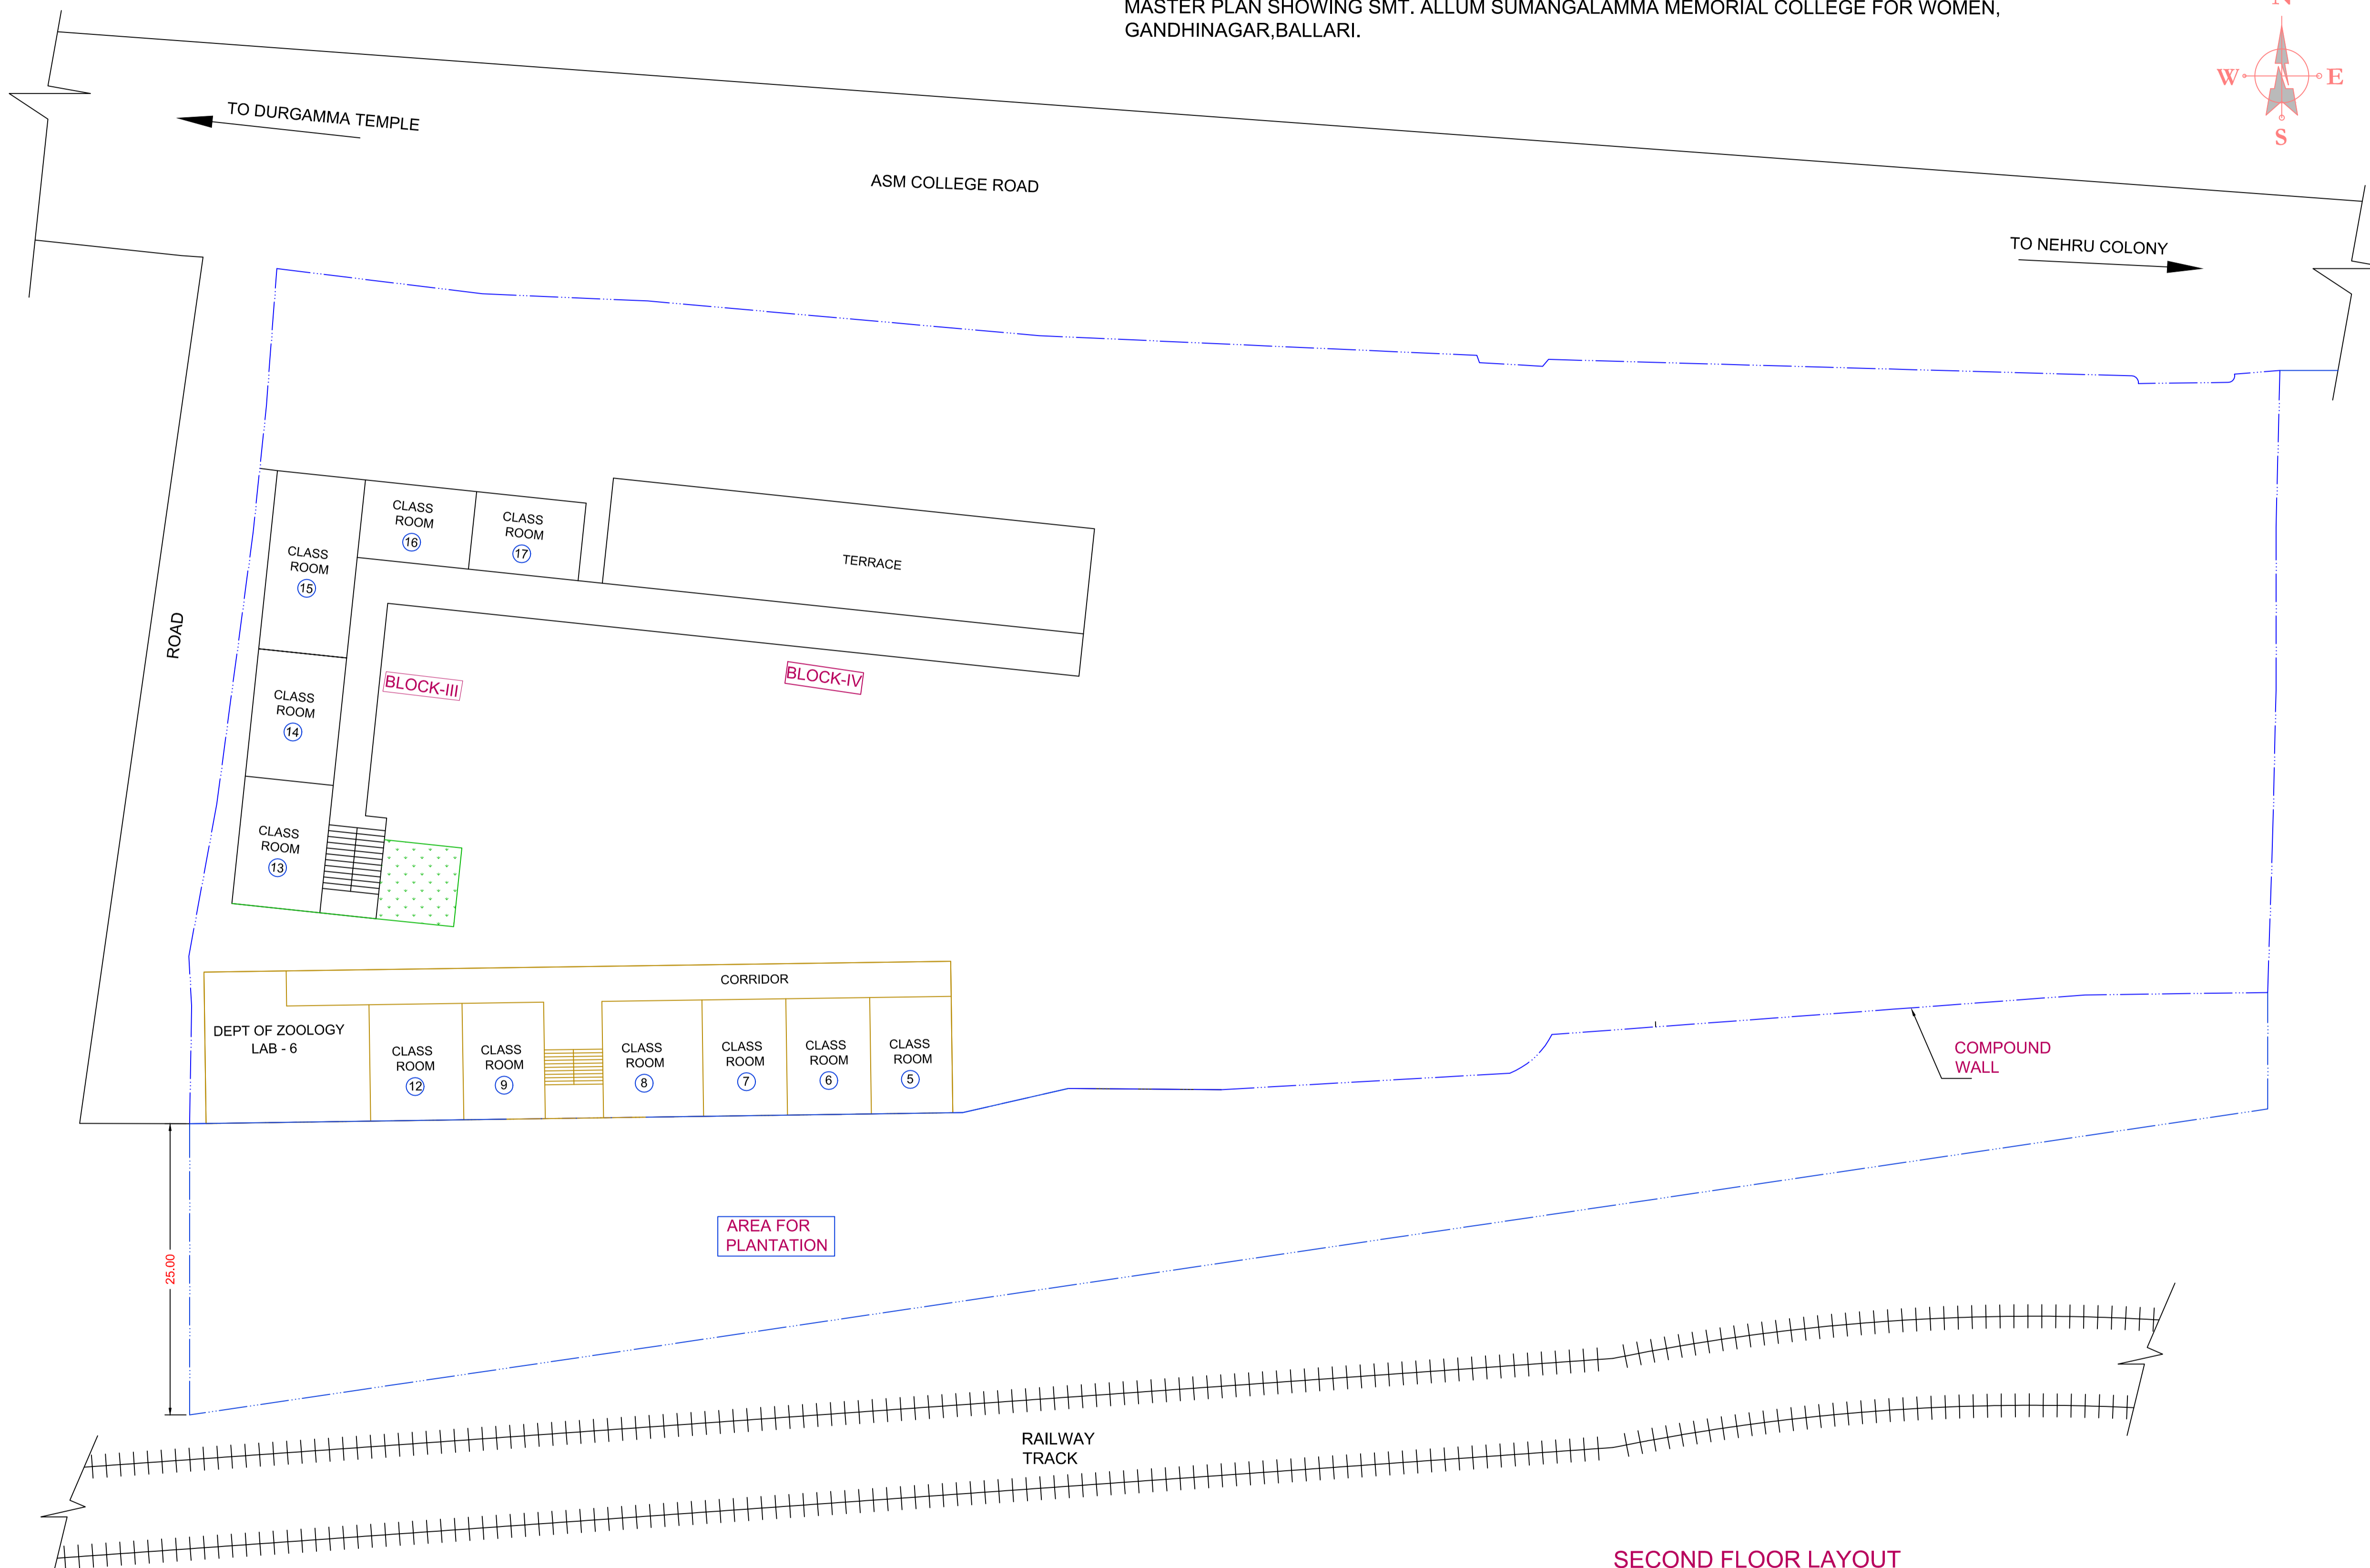


MASTER PLAN SHOWING SMT. ALLUM SUMANGALAMMA MEMORIAL COLLEGE FOR WOMEN,
GANDHINAGAR,BALLARI.

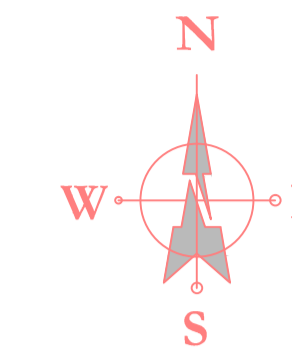

AREA STATEMENT :-
 SITE AREA : 11042.8 SQM (118820.52 Sft)
 CAMPUS AREA : 7167.2 SQM (77119.07 Sft)
 TOTAL AREA : 18210.0 SQM (195939.6 Sft)
 TOTAL AREA IN ACRE: 4.5 ACRE

BUILDING AREA STATEMENT :-

Sl.no	BUILDING	FLOOR	AREA IN SQM
1	LIBRARY	G.F	266.62
2	TOILET AREA	G.F	25.30
3. a	V.V.SANGHA OFFICE	G.F	693.60
b		F.F	693.60
4. a	BLOCK-I (OLD BUILDING)	G.F	390.00
b		F.F	390.00
c		S.F	390.00
5. a	BLOCK-II	G.F	443.56
b		F.F	443.56
c		S.F	443.56
6. a	BLOCK-III	G.F	578.60
b		F.F	578.60
c		S.F	578.60
7. a	BLOCK-IV	CELLAR	528.80
b		G.F	528.80
c		F.F	528.80
8	CORPORATION BANK	G.F	122.0
9	V.V.S.E.Co-op Soc	G.F	72.70
TOTAL AREA =			7697.09

PLAN SHOWING EXISTING SITE LAYOUT OF Smt. Allum Sumangalamma Memorial College for Women bearing T.S.NO.355,768,364 1A NEW,W.NO.16,B.NO.11, GANDHINAGAR, BELLARY.

ENGINEER:- MOHAMMED HUSSAIN

SECOND FLOOR LAYOUT

ARCHITECTS,CIVIL & STRUCTURAL CONSULTANTS,
FIRST FLOOR ,BELGAL CROSS,COWL BAZAAR,
BALLARI.CELL:8197028471